

NOTE:
THESE DOCUMENTS HAVE BEEN PREPARED BY AN ARCHITECT OR ARCHITECTURAL FIRM REGISTERED IN THE STATE OF MICHIGAN. THE ARCHITECT OR ARCHITECTURAL FIRM HAS NOT CONDUCTED A VISUAL SURVEY OF THE SITE AND HAS NOT BEEN ADVISED BY THE OWNER OF ANY CONDITIONS OR OBSTRUCTIONS THAT MAY AFFECT THE ACCURACY OF THE INFORMATION CONTAINED HEREIN. THE ARCHITECT OR ARCHITECTURAL FIRM ACCEPTS NO LIABILITY FOR ANY ERRORS OR OMISSIONS IN THESE DOCUMENTS.

SARNACKI & ASSOCIATES ARCHITECTS, INC.
1822 FORD AVENUE □ WYANDOTTE, MICHIGAN □ 48192
PHONE: (734) 282-3900 FAX: (734) 282-3991 WWW.SARNACKIARCHITECTS.COM



PROJECT NO.: 2K10-018
DRAWN BY: DMB
CHECKED BY: JJS
ISSUED:
CLIENT REVIEW: 10-12-10
CLIENT REVIEW: 11-16-10
CLIENT REVIEW: 12-10-10
95% REVIEW: 08-03-11
CONST. SET: 07-13-11

8823 SWAN CREEK ROAD
NEWPORT COMMUNITY CHURCH
NEWPORT, MI 48166

A-1

PLANT SCHEDULE

ABV.	COMMON NAME	BOTANICAL NAME	SIZE	SPEC.
SITE TREES				
CP	CLEVELAND SELECT PEAR	PYRUS C. 'CLEVELAND SELECT'	2-1/2" CAL	BBB

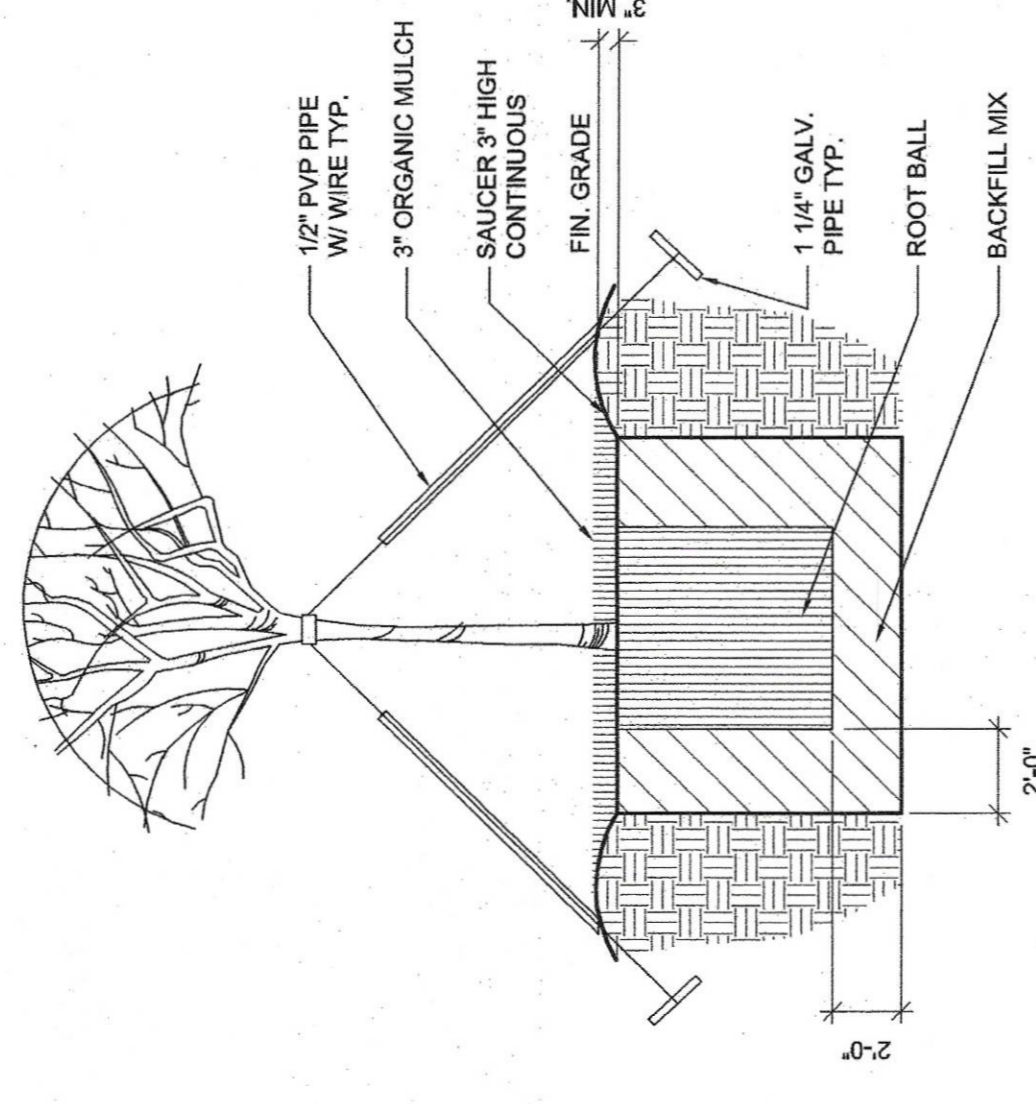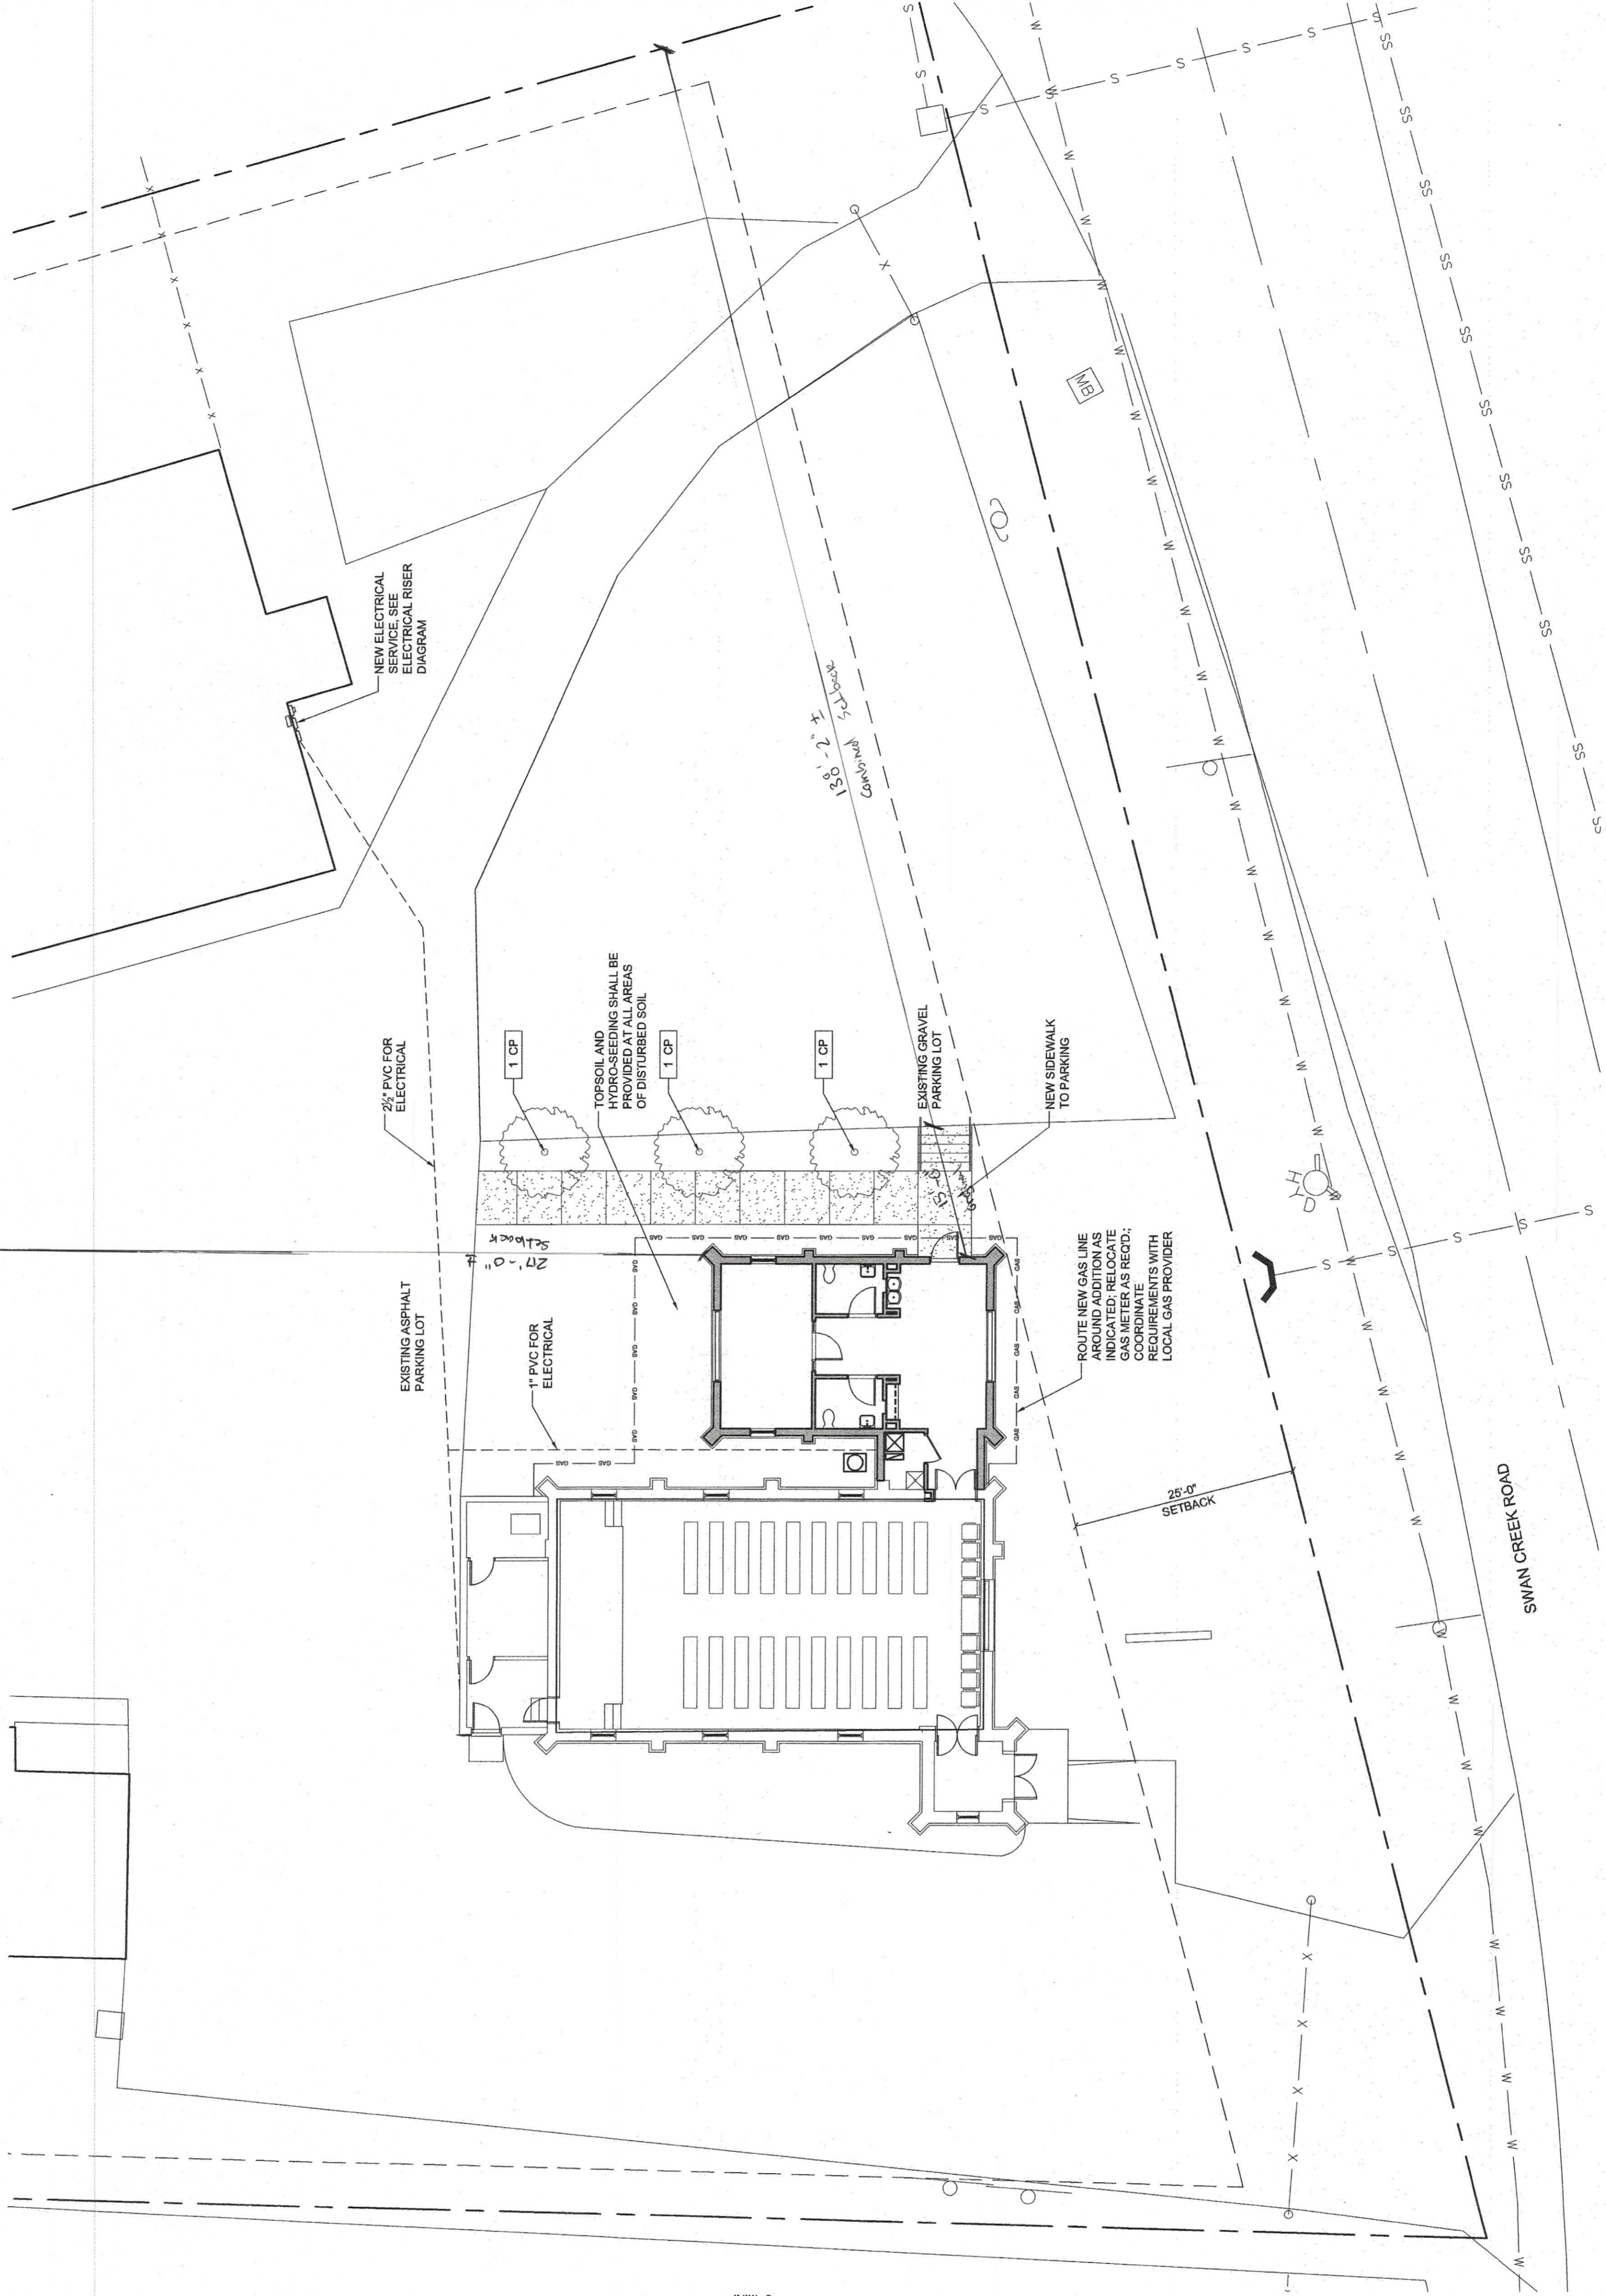

TREE PLANTING

SCALE: 1/2"=1'-0"

SITE PLAN
1"=10'